


7/12 Marshall Street Dapto NSW

2 

- * Small industrial gated complex
- * Unit size is 181 sqm inclusive of Mezzanine
- * Ground floor 120sqm + Mezzanine 61sqm
- * Kitchenette on both levels
- * Includes 3 phase power
- * Street front signage
- * Off-street parking
- * Completed and ready to move in now!
- * **DISCOUNTED RATES ON OFFER!!**

Type : Industrial



View : <https://www.whkcommercial.com.au/lease/nsw/wollongong-illawarra/dapto/commercial/industrial/8052874>

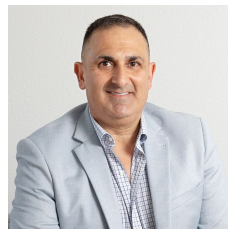


Harry Stefanou
02 4229 6640



Tony Moschella
02 4229 6640

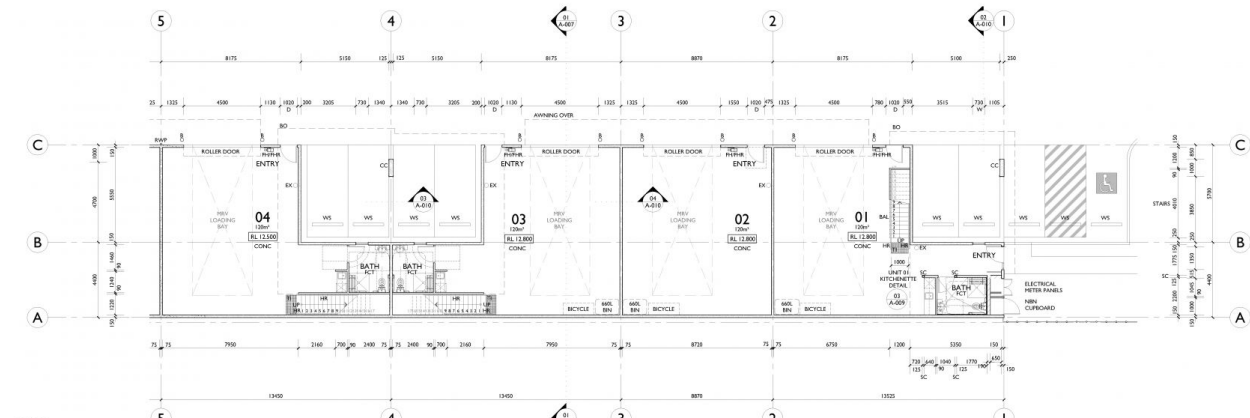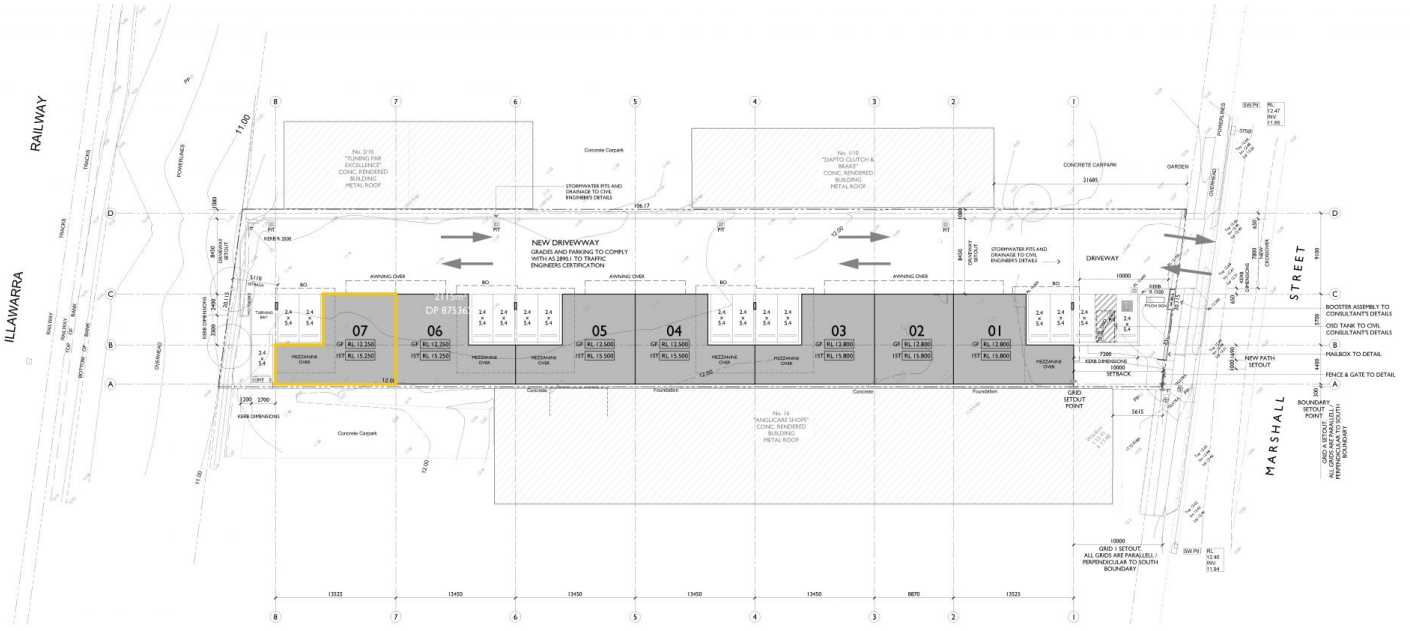

01 GROUND FLOOR PLAN, UNITS 1 - 4
SCALE 1:100 @ A1

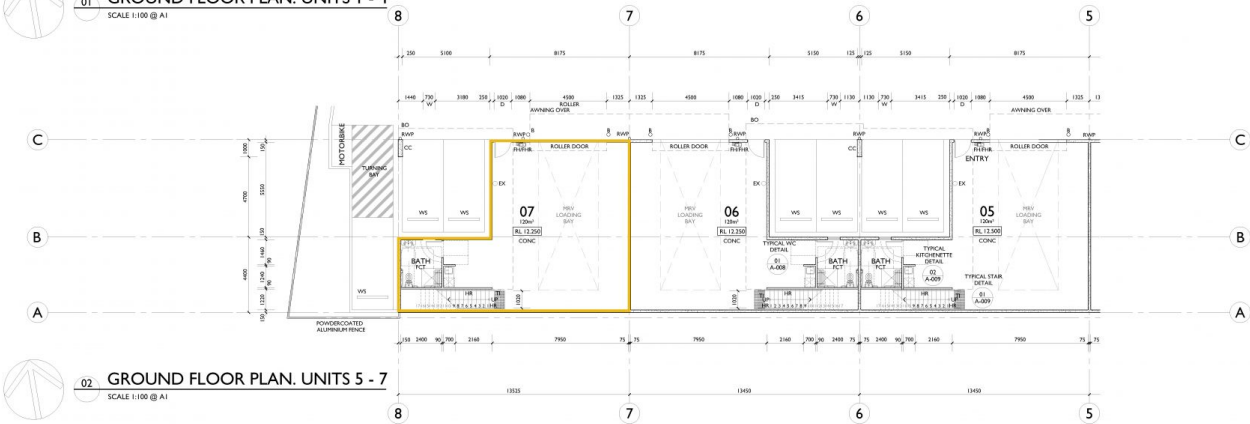

02 GROUND FLOOR PLAN, UNITS 5 - 7
SCALE 1:100 @ A1